
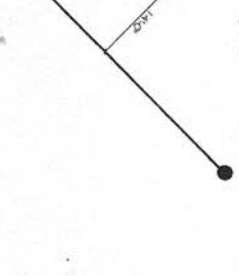
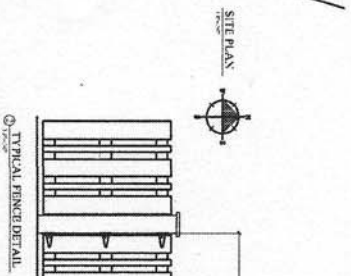


A NEW RESIDENCE FOR MR. & MRS. HARRISON

LOT 21, TANNIN VILLAGE
ORANGE BEACH, ALABAMA

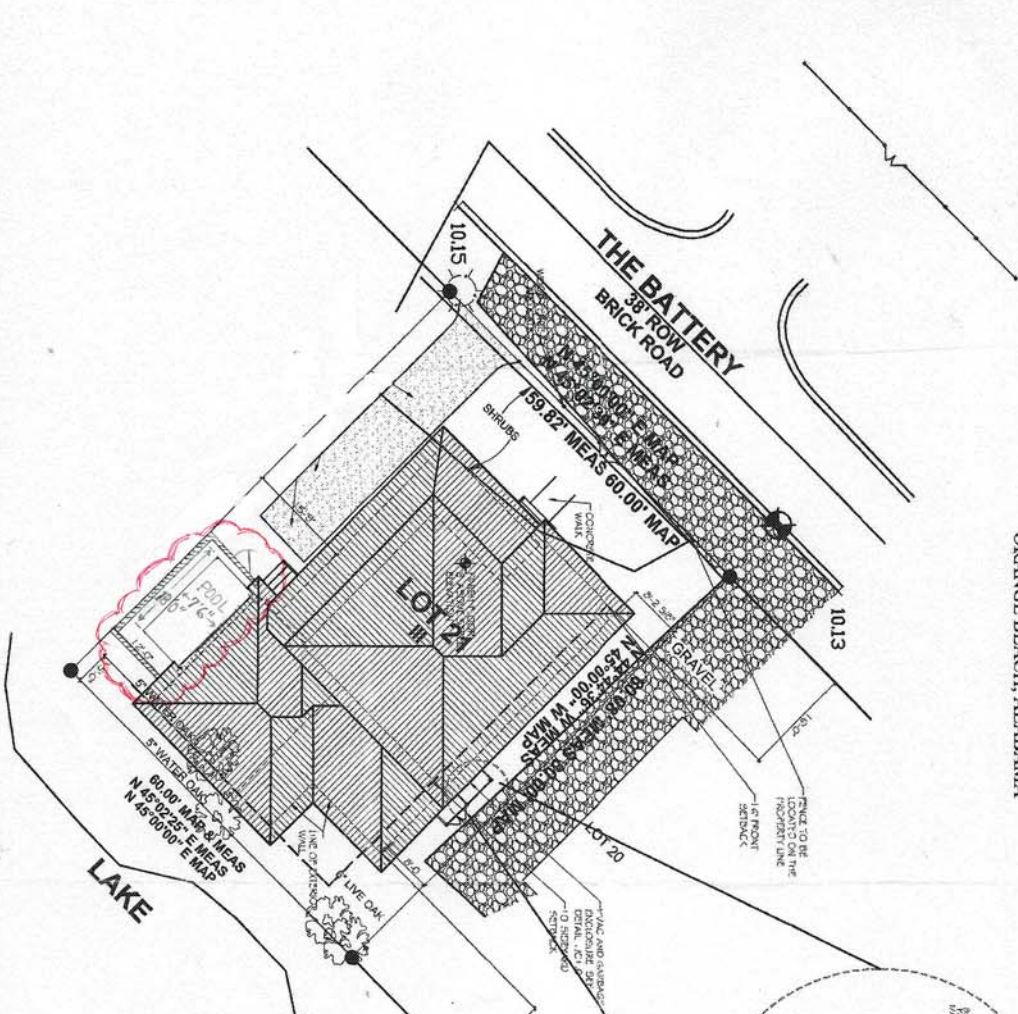

- ### GENERAL NOTES:
1. ALL CONSTRUCTION SHALL BE IN ACCORDANCE WITH THE LATEST EDITIONS OF THE INTERNATIONAL RESIDENTIAL CODE BOOK (IRC) AND THE ALABAMA RESIDENTIAL CODE BOOK.
 2. ALL UTILITY LINES SHALL BE SHOWN ON THE SITE PLAN AND IN THE NOTES.
 3. ALL UTILITY LINES SHALL BE DEPTH MARKED AND SHOWN IN THE NOTES.
INDEX TO DRAWINGS

NO.	DATE	DESCRIPTION
1		PRELIMINARY SITE PLAN
2		FINAL SITE PLAN
3		GENERAL NOTES
4		INDEX TO DRAWINGS
5		POOL AND DECK
6		HVAC GARAGE ENCLOSURE
7		FENCE
8		LANDSCAPE
9		CONCRETE
10		PAVING
11		WATER
12		SEWER
13		ELECTRICAL
14		MECHANICAL
15		PLUMBING
16		PAINT
17		FINISHES
18		INSULATION
19		GLAZING
20		ROOFING

C1.1
 SITE PLAN
 SCALE: AS NOTED
 SHEET NO. 20 of 20
 DATE: 2010.08.18
 DESIGN: JAG
 CHECKED: SMV
 APPROVED: SMV

A NEW RESIDENCE FOR MR. & MRS. HARRISON

LOT 21 - TANNIN VILLAGE
ORANGE BEACH, ALABAMA



RECEIVED
 RECEIVED
 04/16/2010
 5:16 PM